



CORTE A-A

1:25

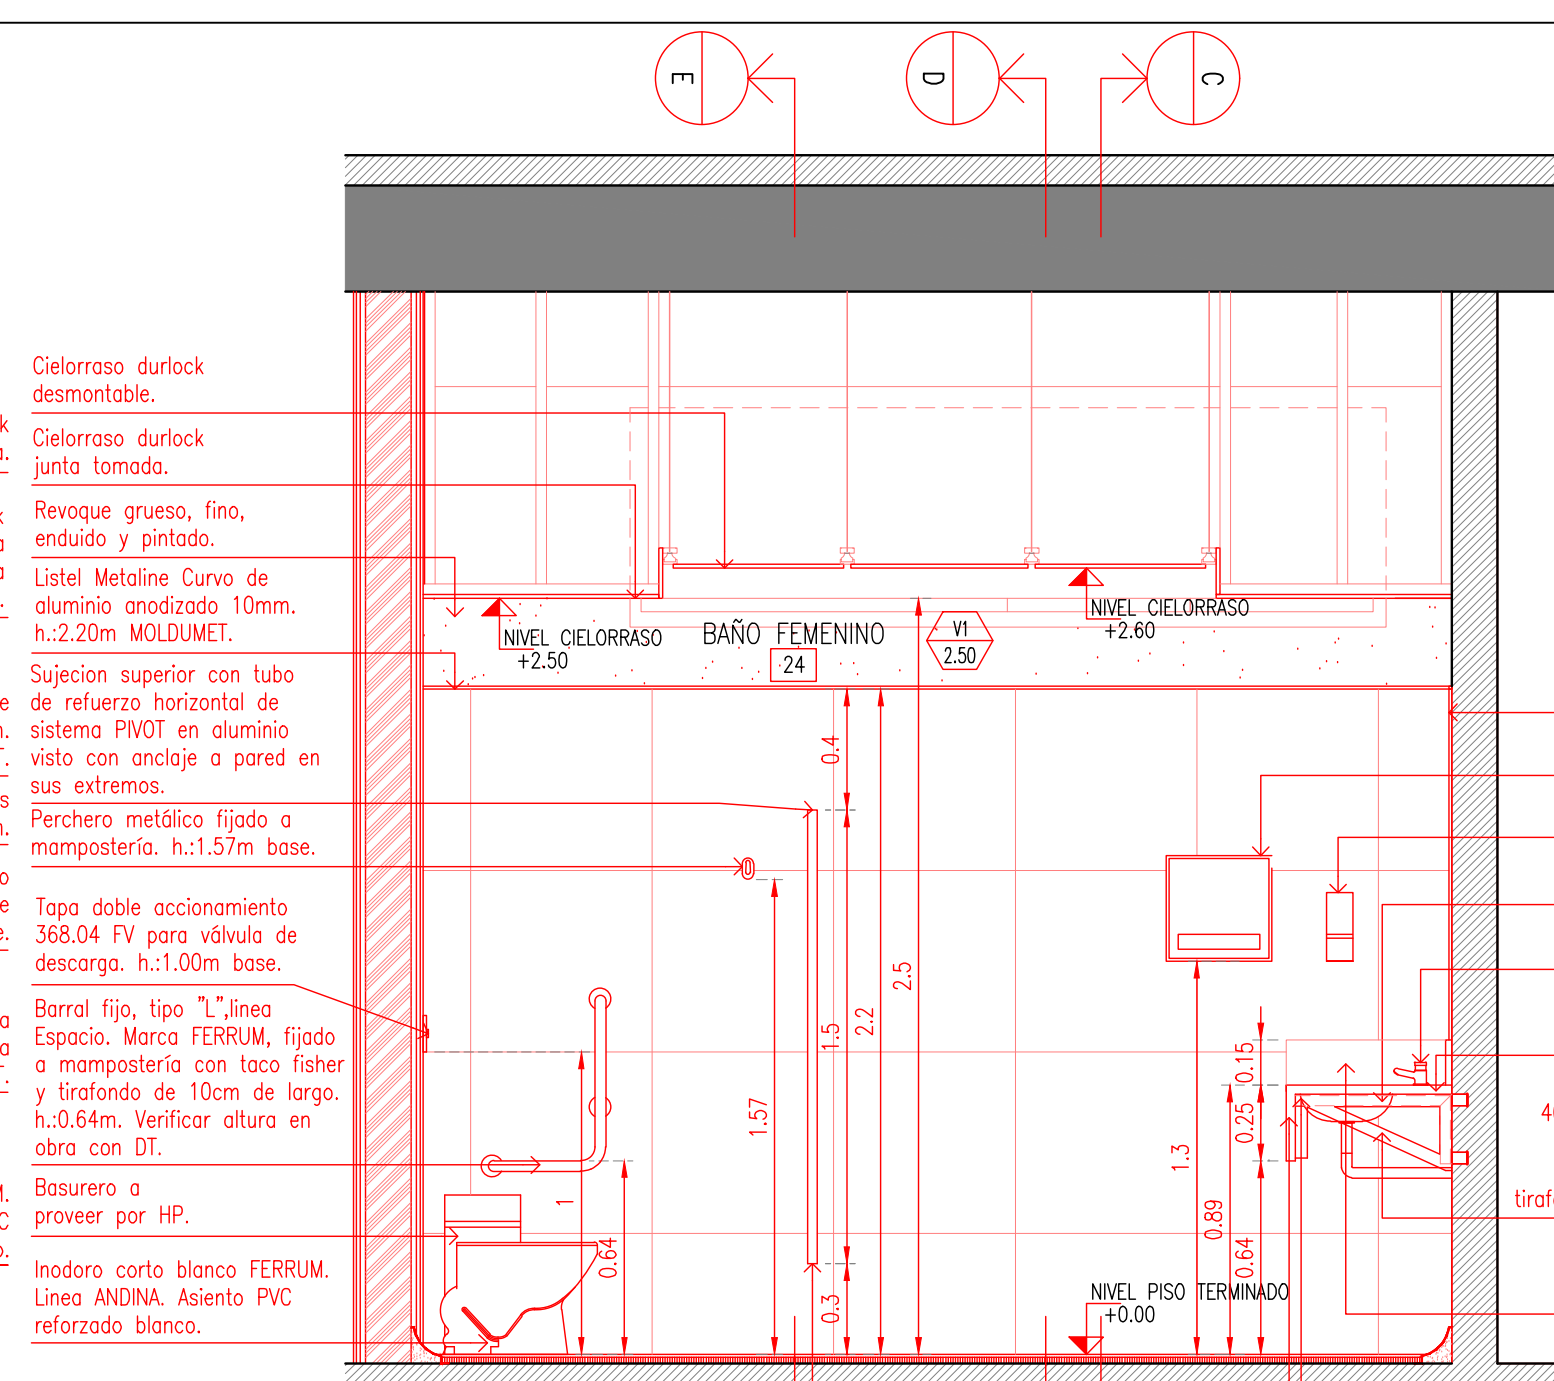


CORTE B-B

1:25

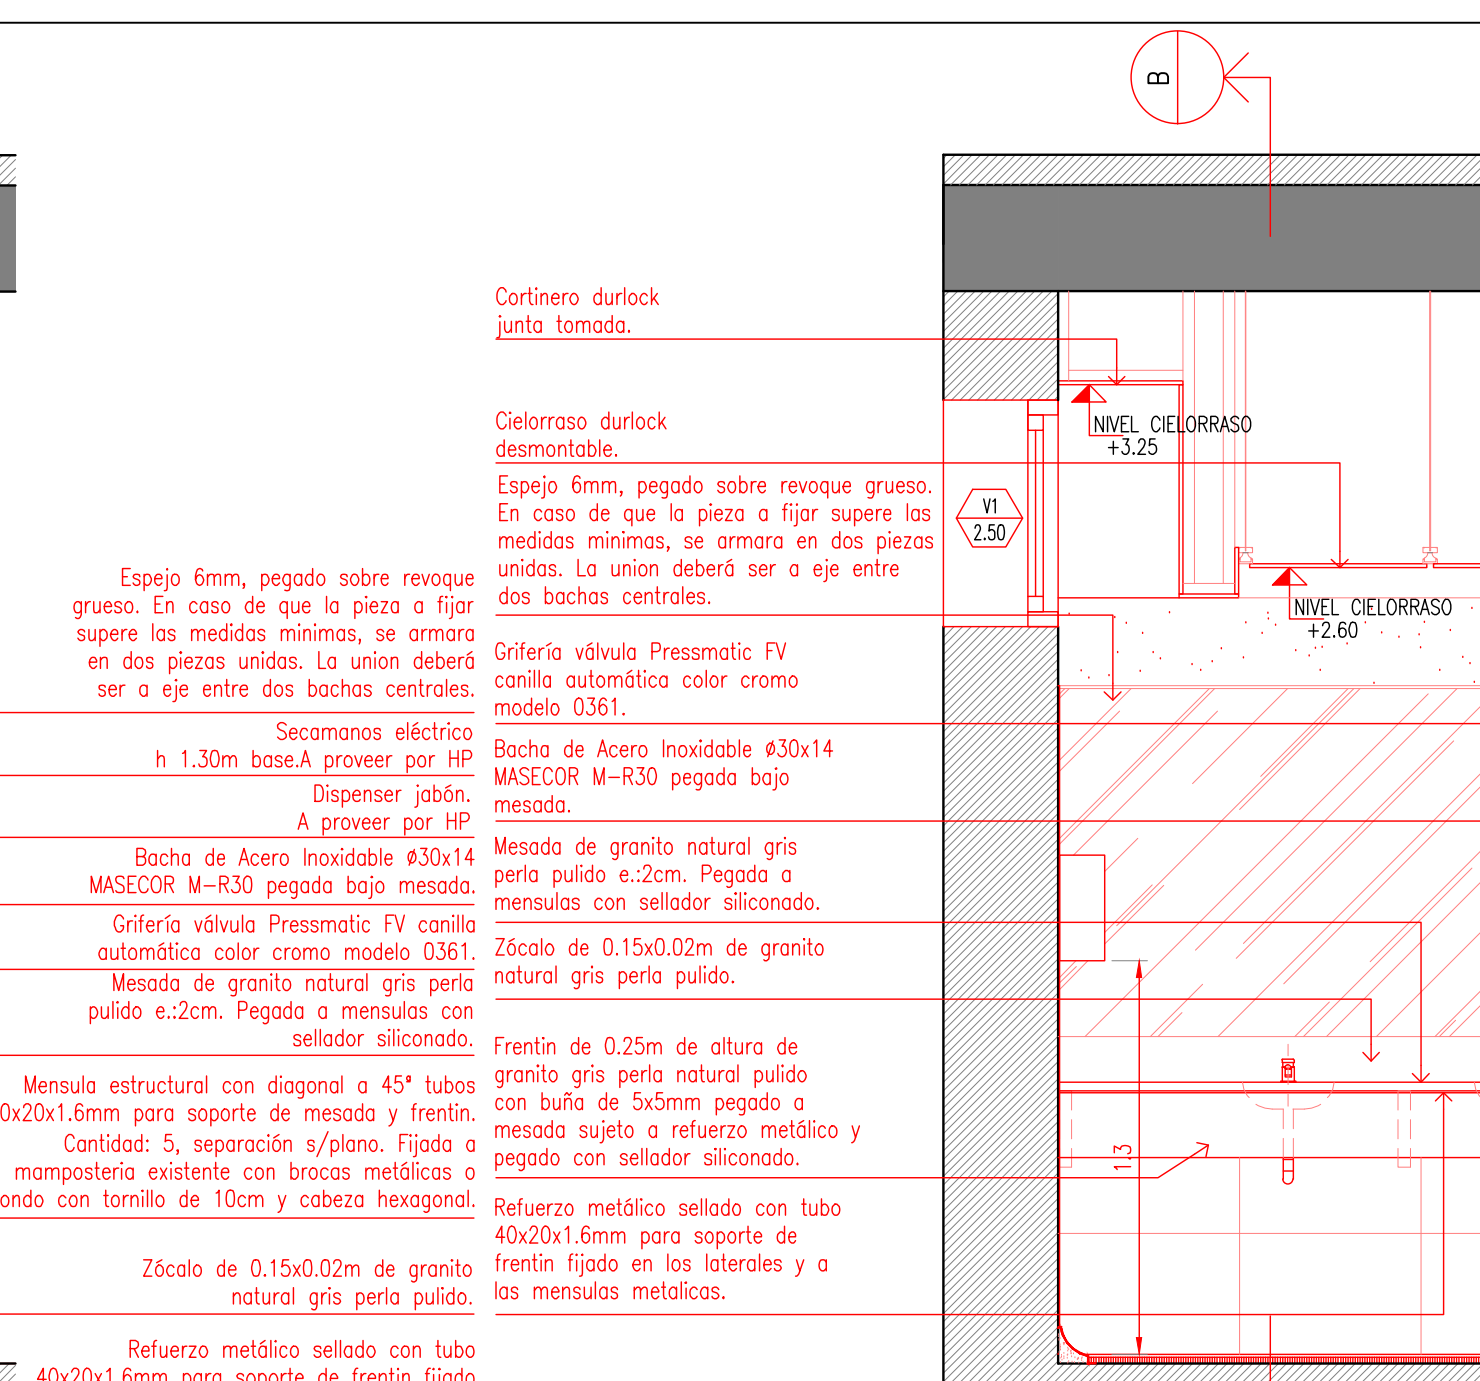


CORTE C-C

1:25

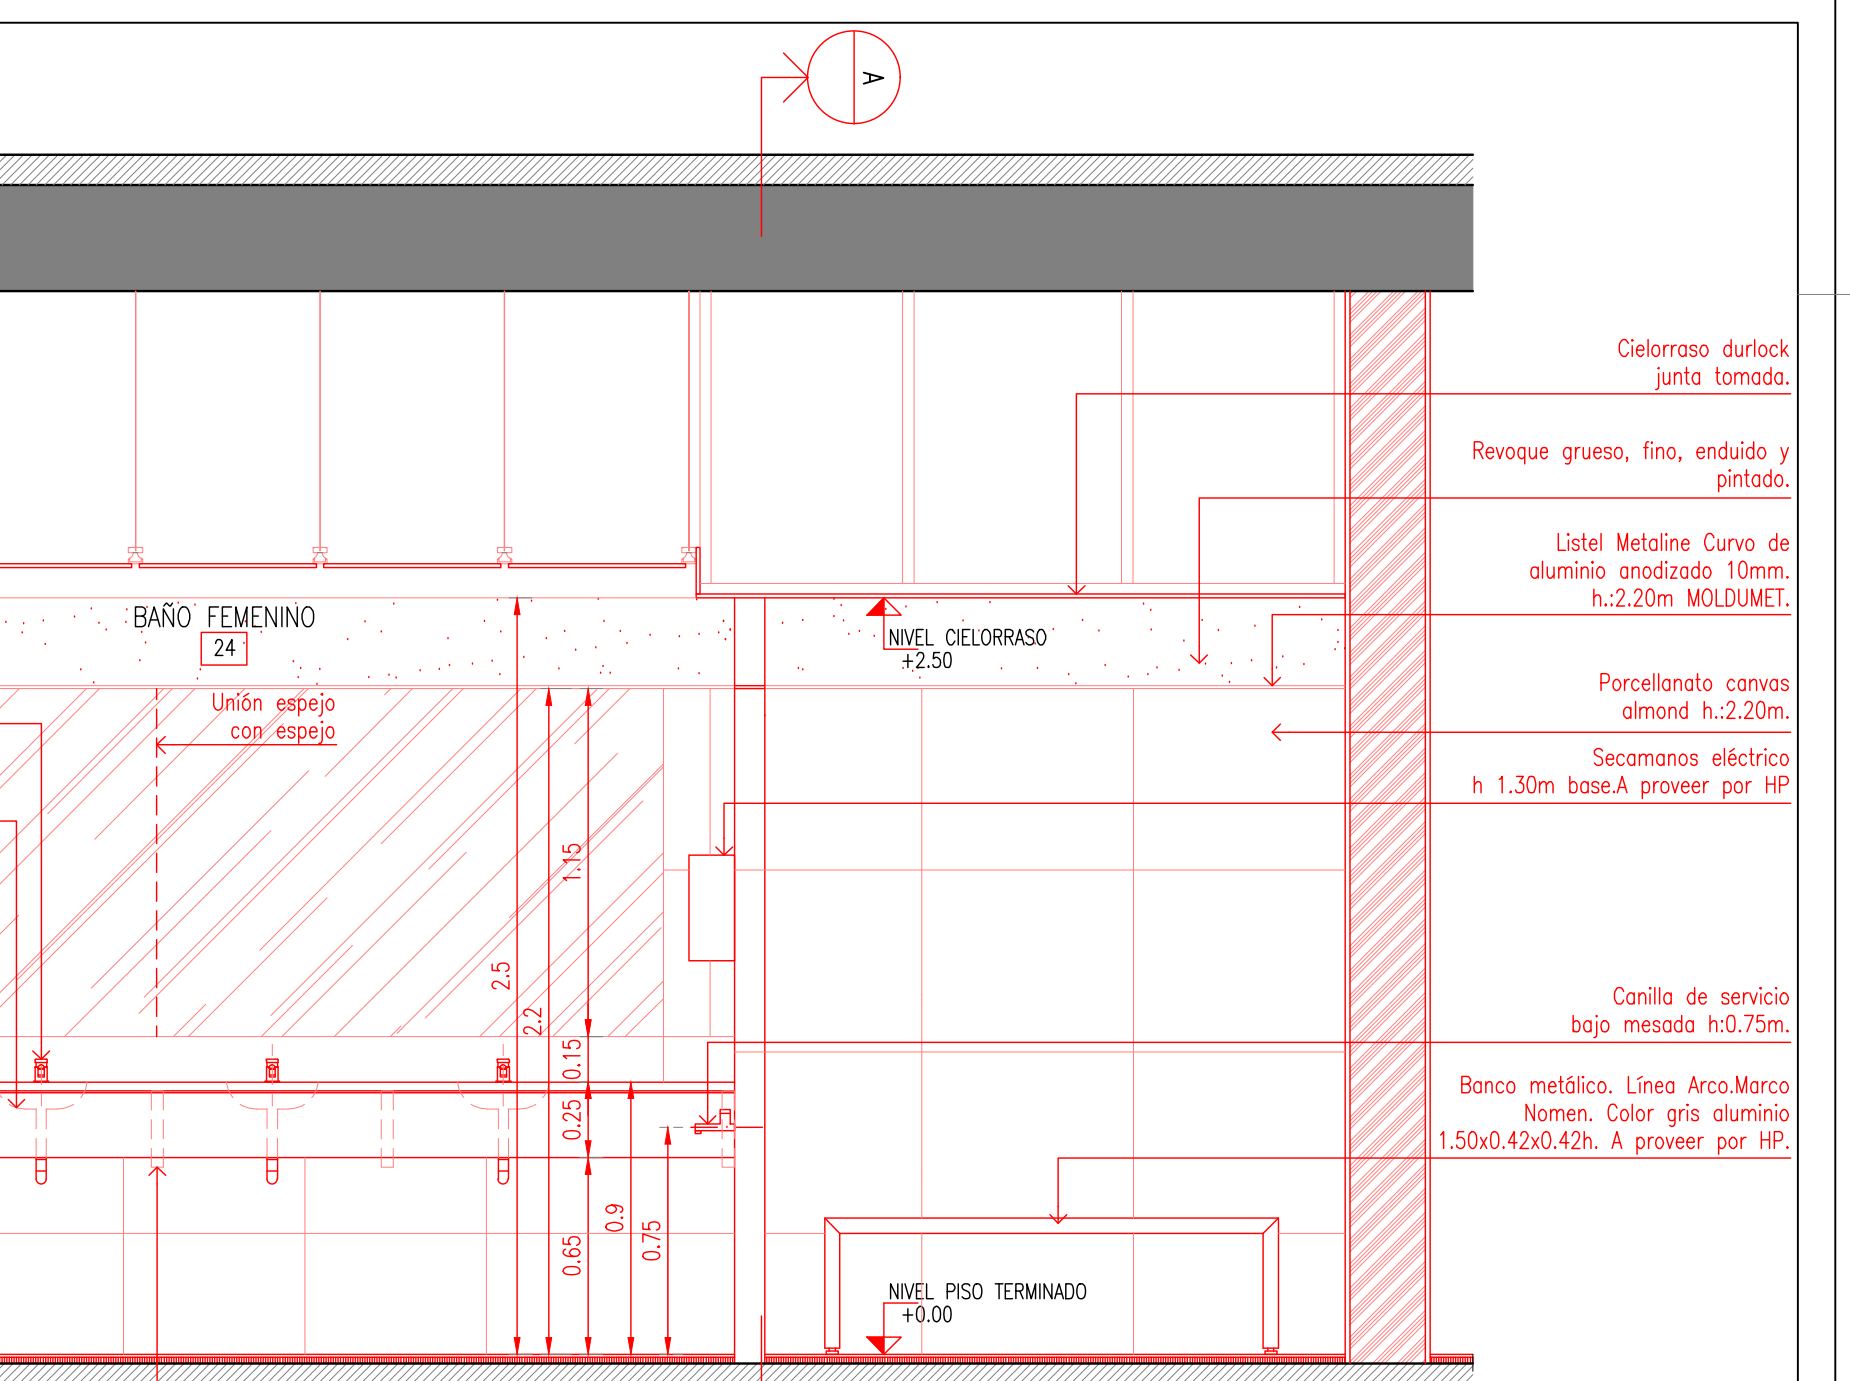


CORTE D-D

1:25

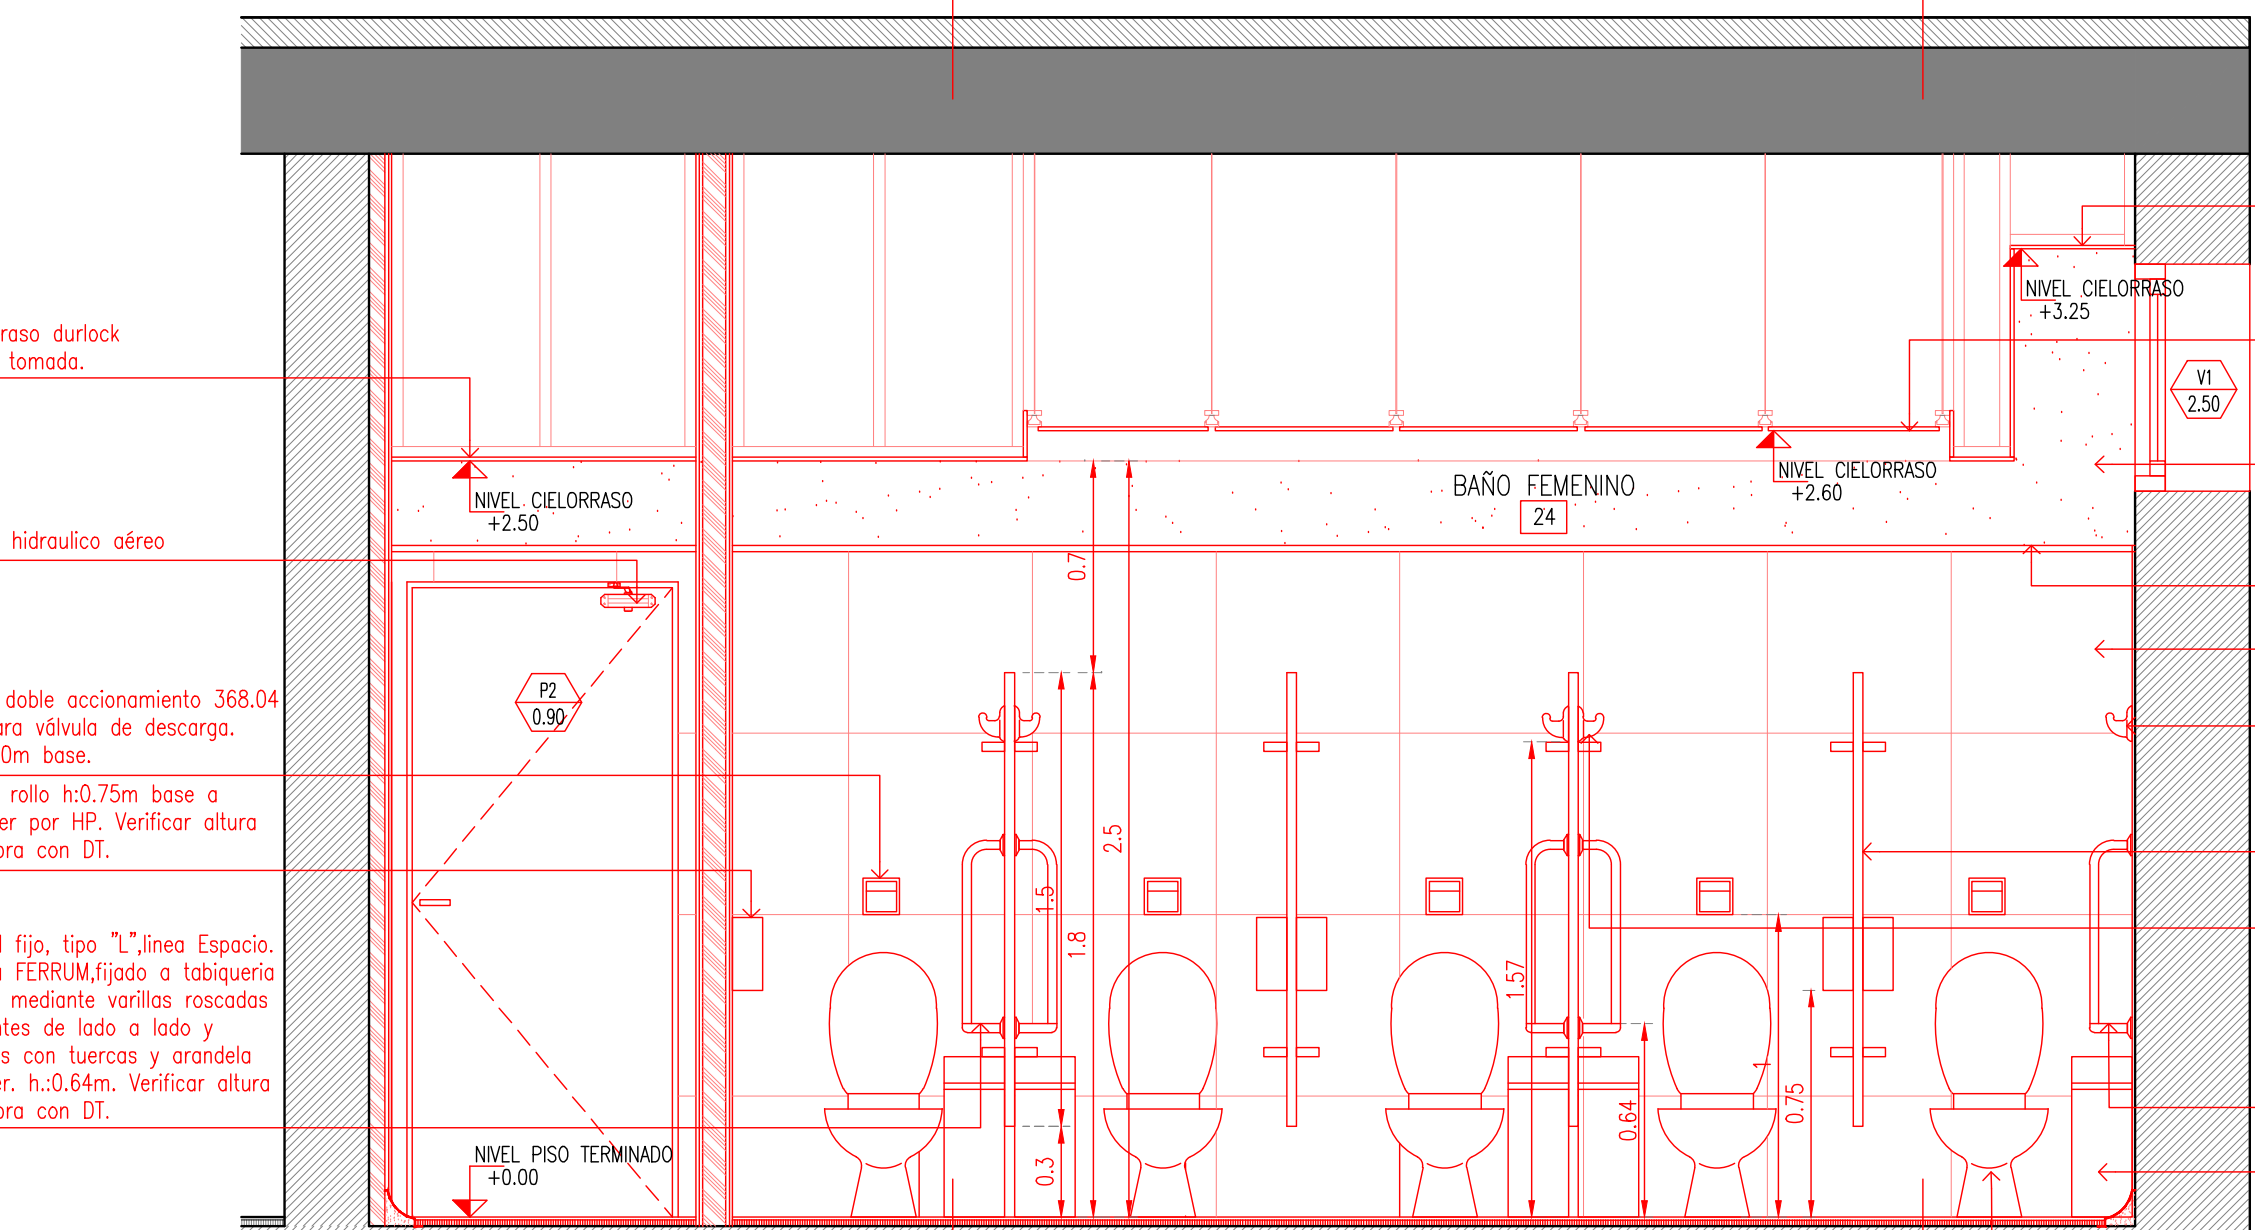

CORTE E-E

1:25

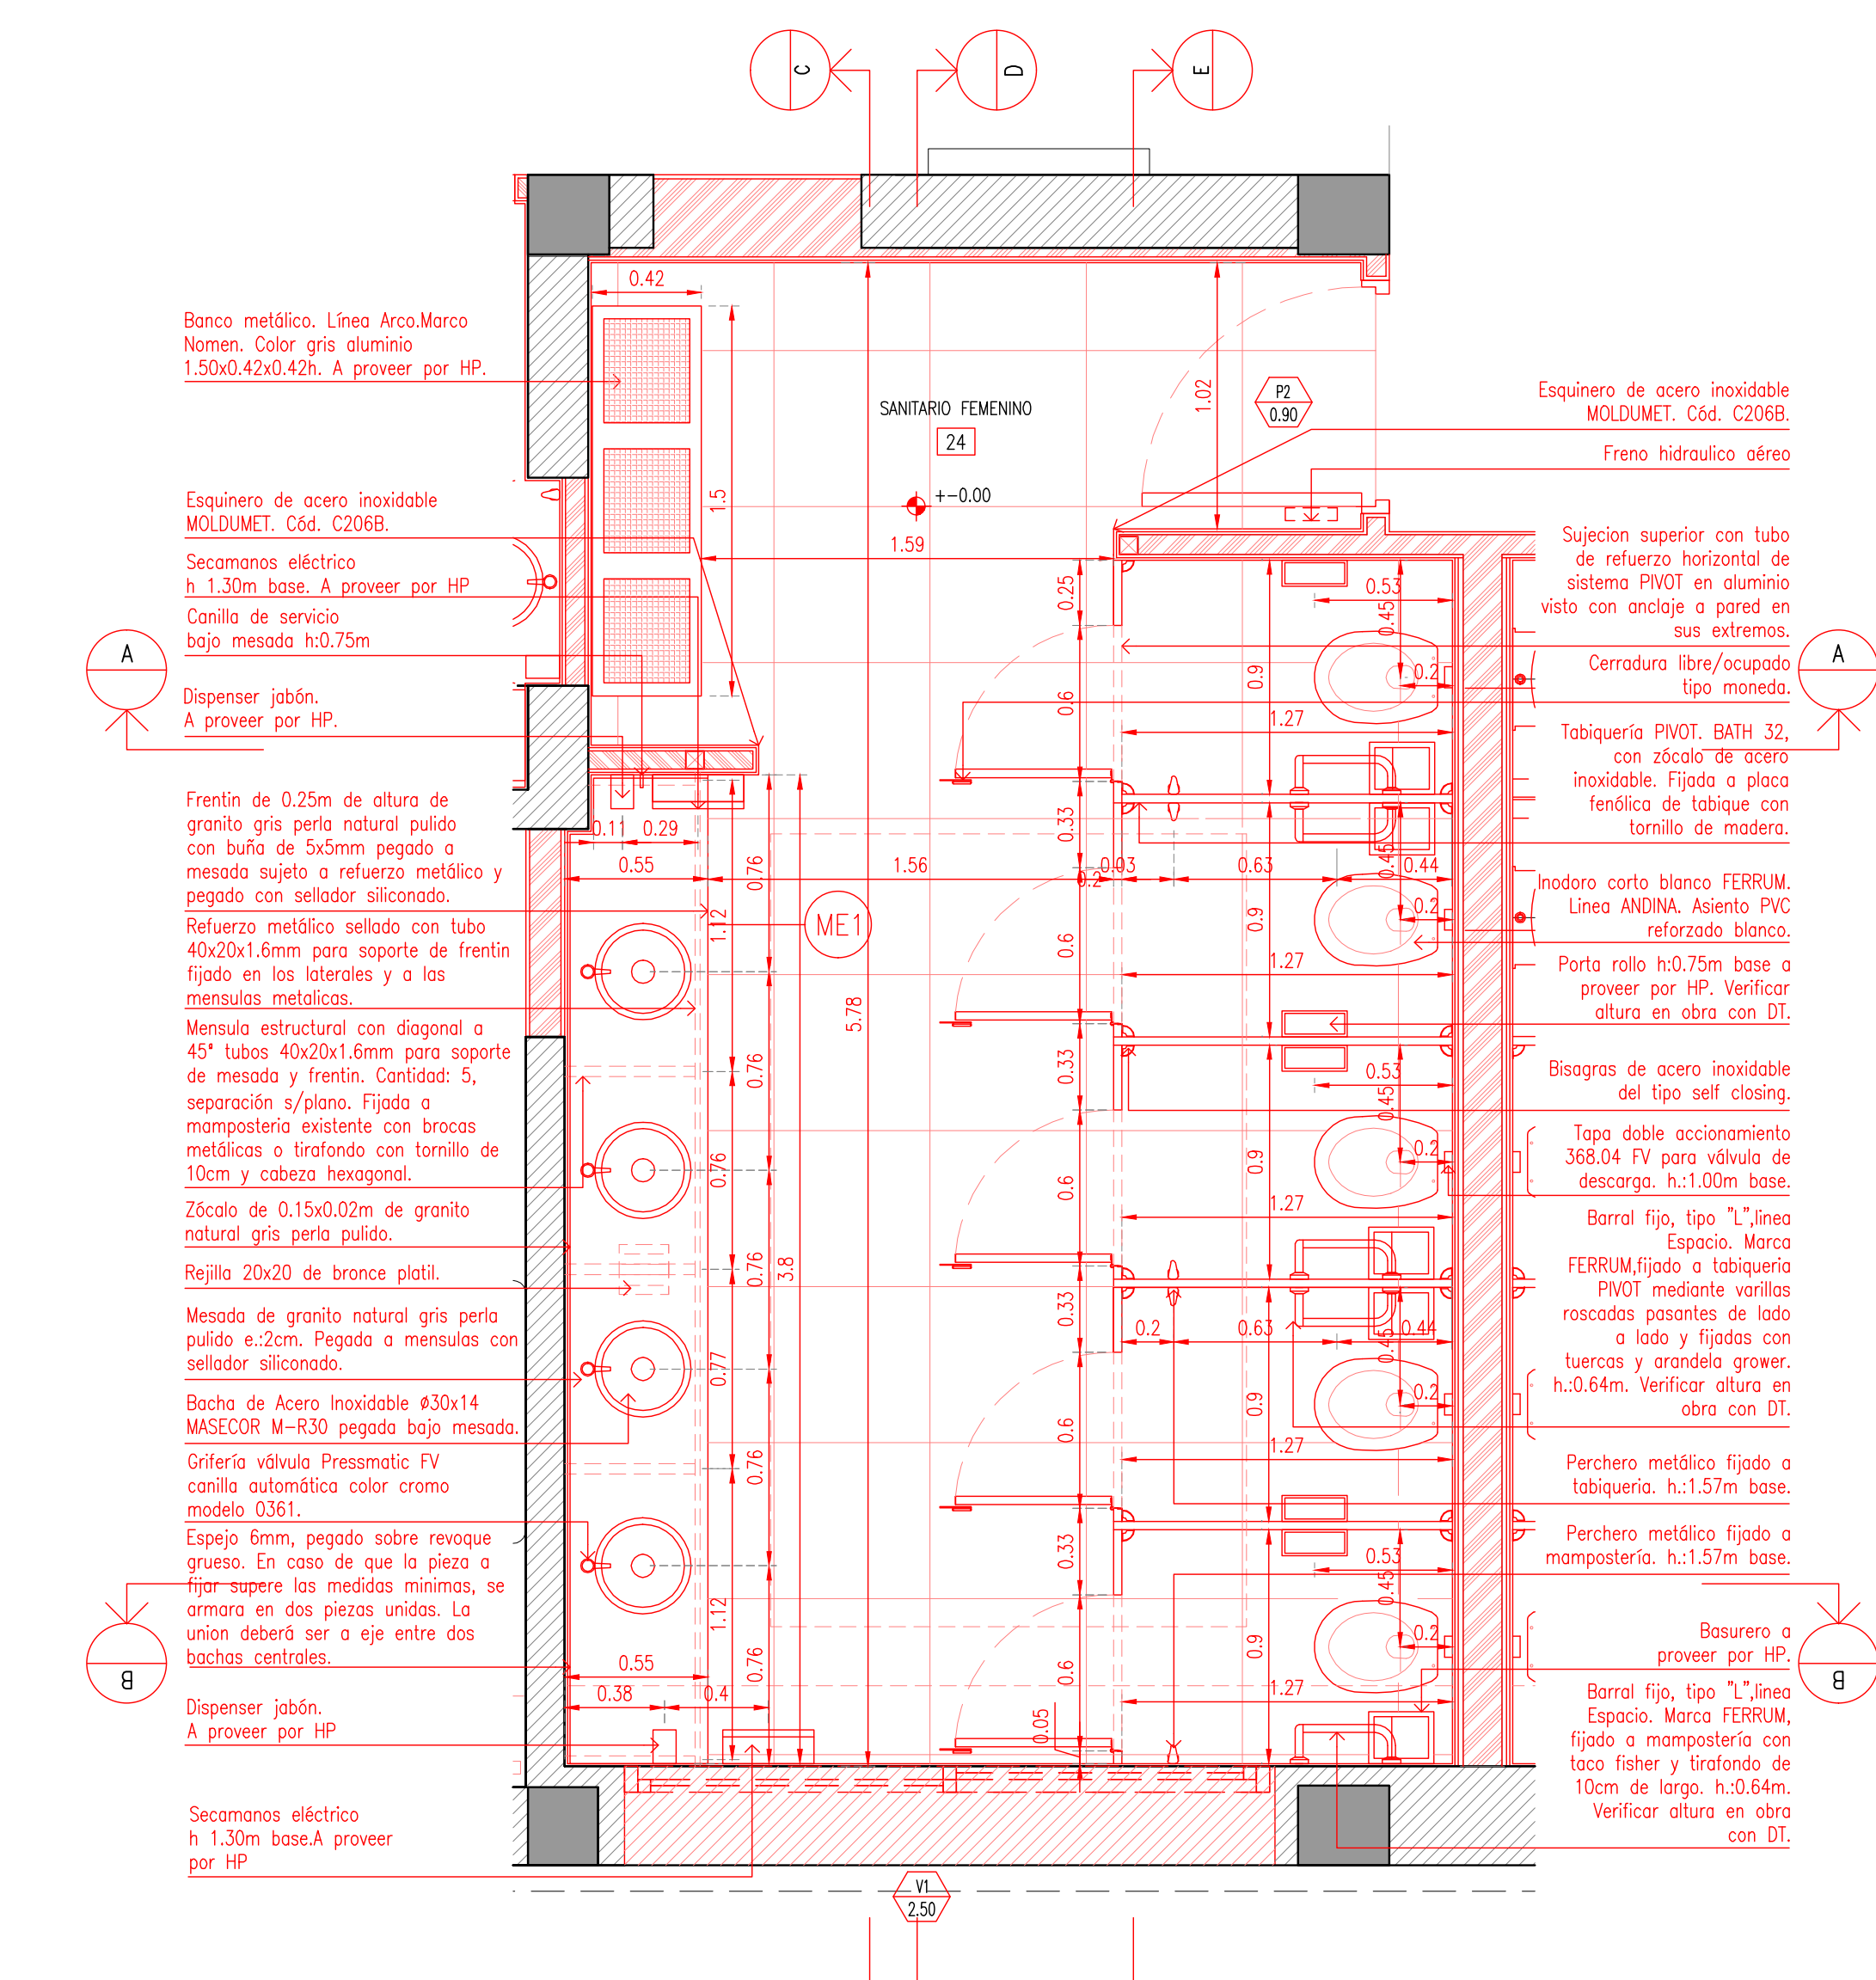

PLANTA BAÑO .FEM.

1:25